


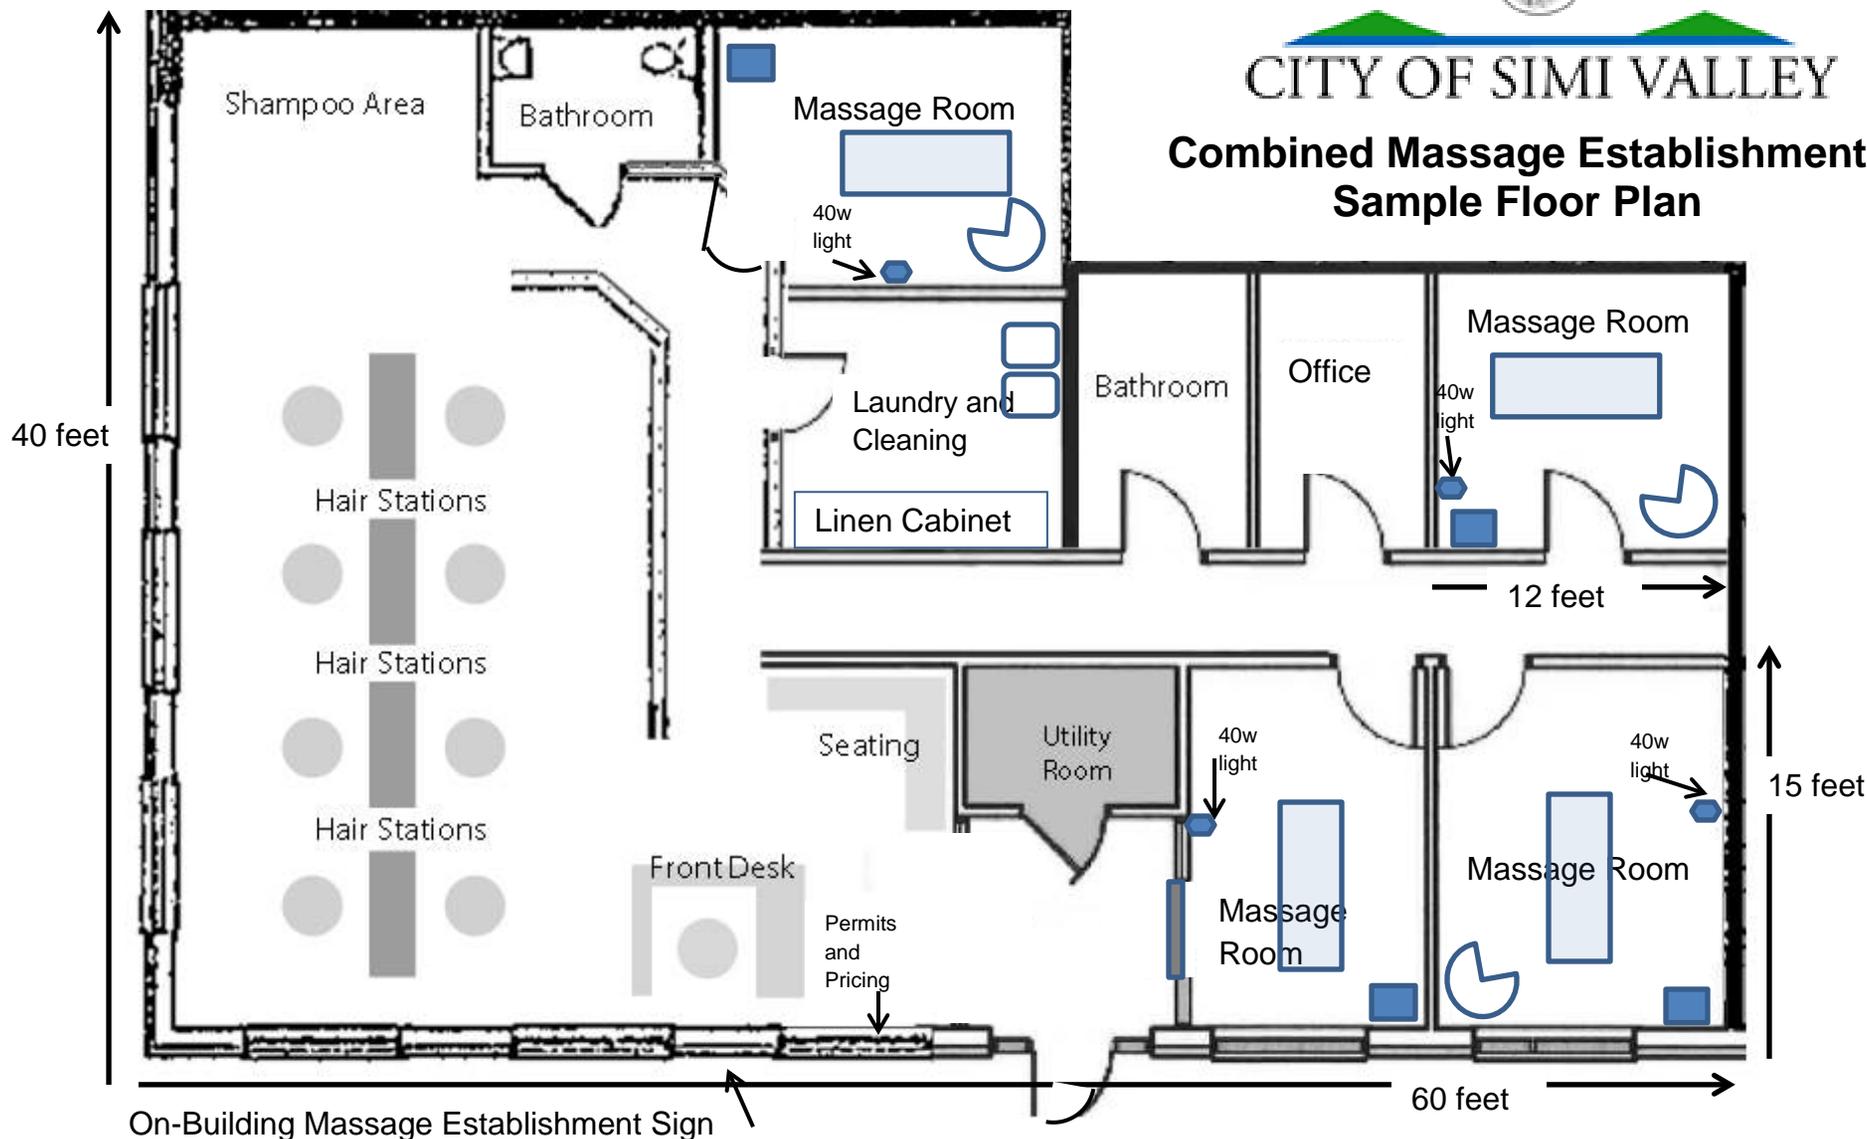

CITY OF SIMI VALLEY

Combined Massage Establishment Sample Floor Plan



Site Address: _____
 Business Name: _____

Massage Establishment Total Square Feet: _____
 Massage Rooms Total Square Feet: _____

Note: Plan must be dimensioned or to scale and does not authorize any permit, activity, or construction.