




# CITY OF SIMI VALLEY

## Combined Massage Establishment Sample Floor Plan

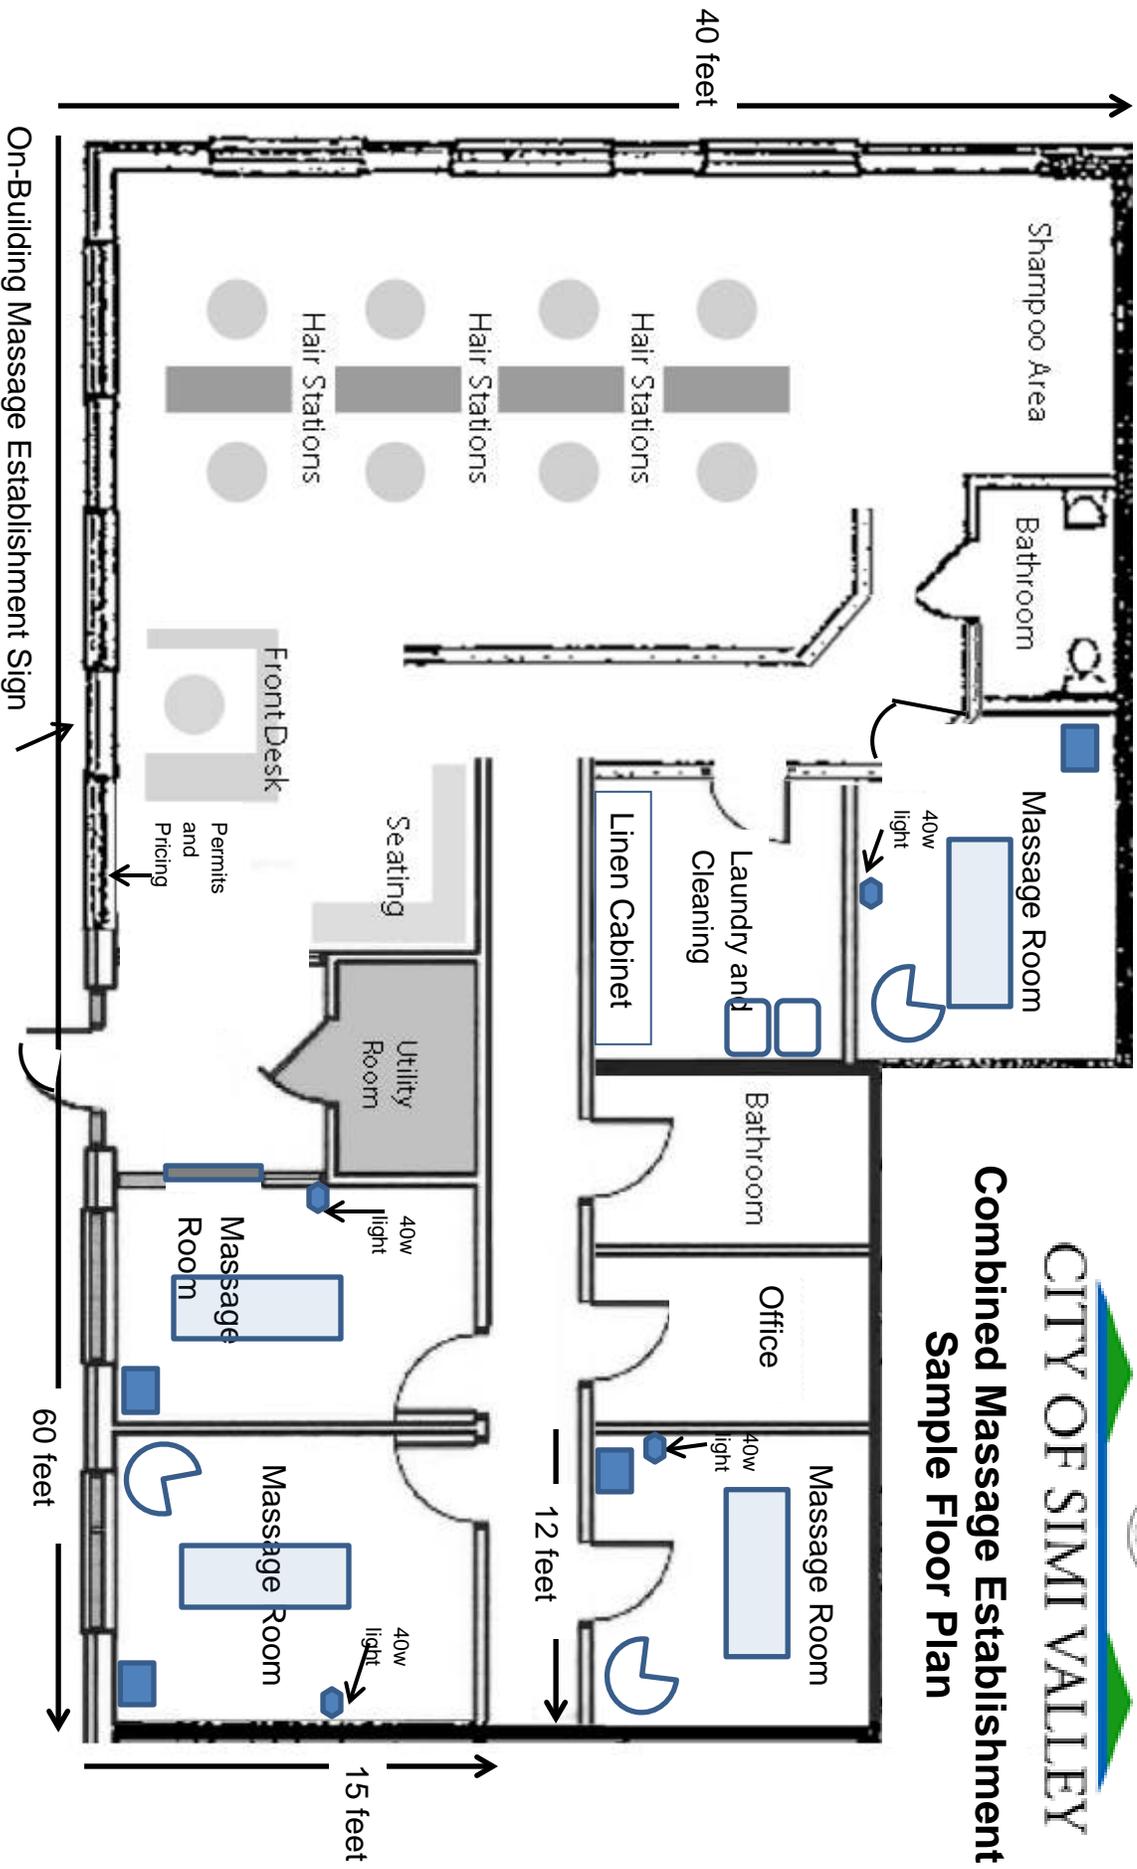

Site Address: \_\_\_\_\_

Business Name: \_\_\_\_\_

Massage Establishment Total Square Feet: \_\_\_\_\_

Massage Rooms Total Square Feet: \_\_\_\_\_

Note: Plan must be dimensioned or to scale and does not authorize any permit, activity, or construction. All Establishments must minimally include: 40W light in each room; clean linens cabinet(s); permits and pricing in the lobby; on-building massage establishment sign; all doors and windows identified; and all rooms and areas identified.